



VODOVOD

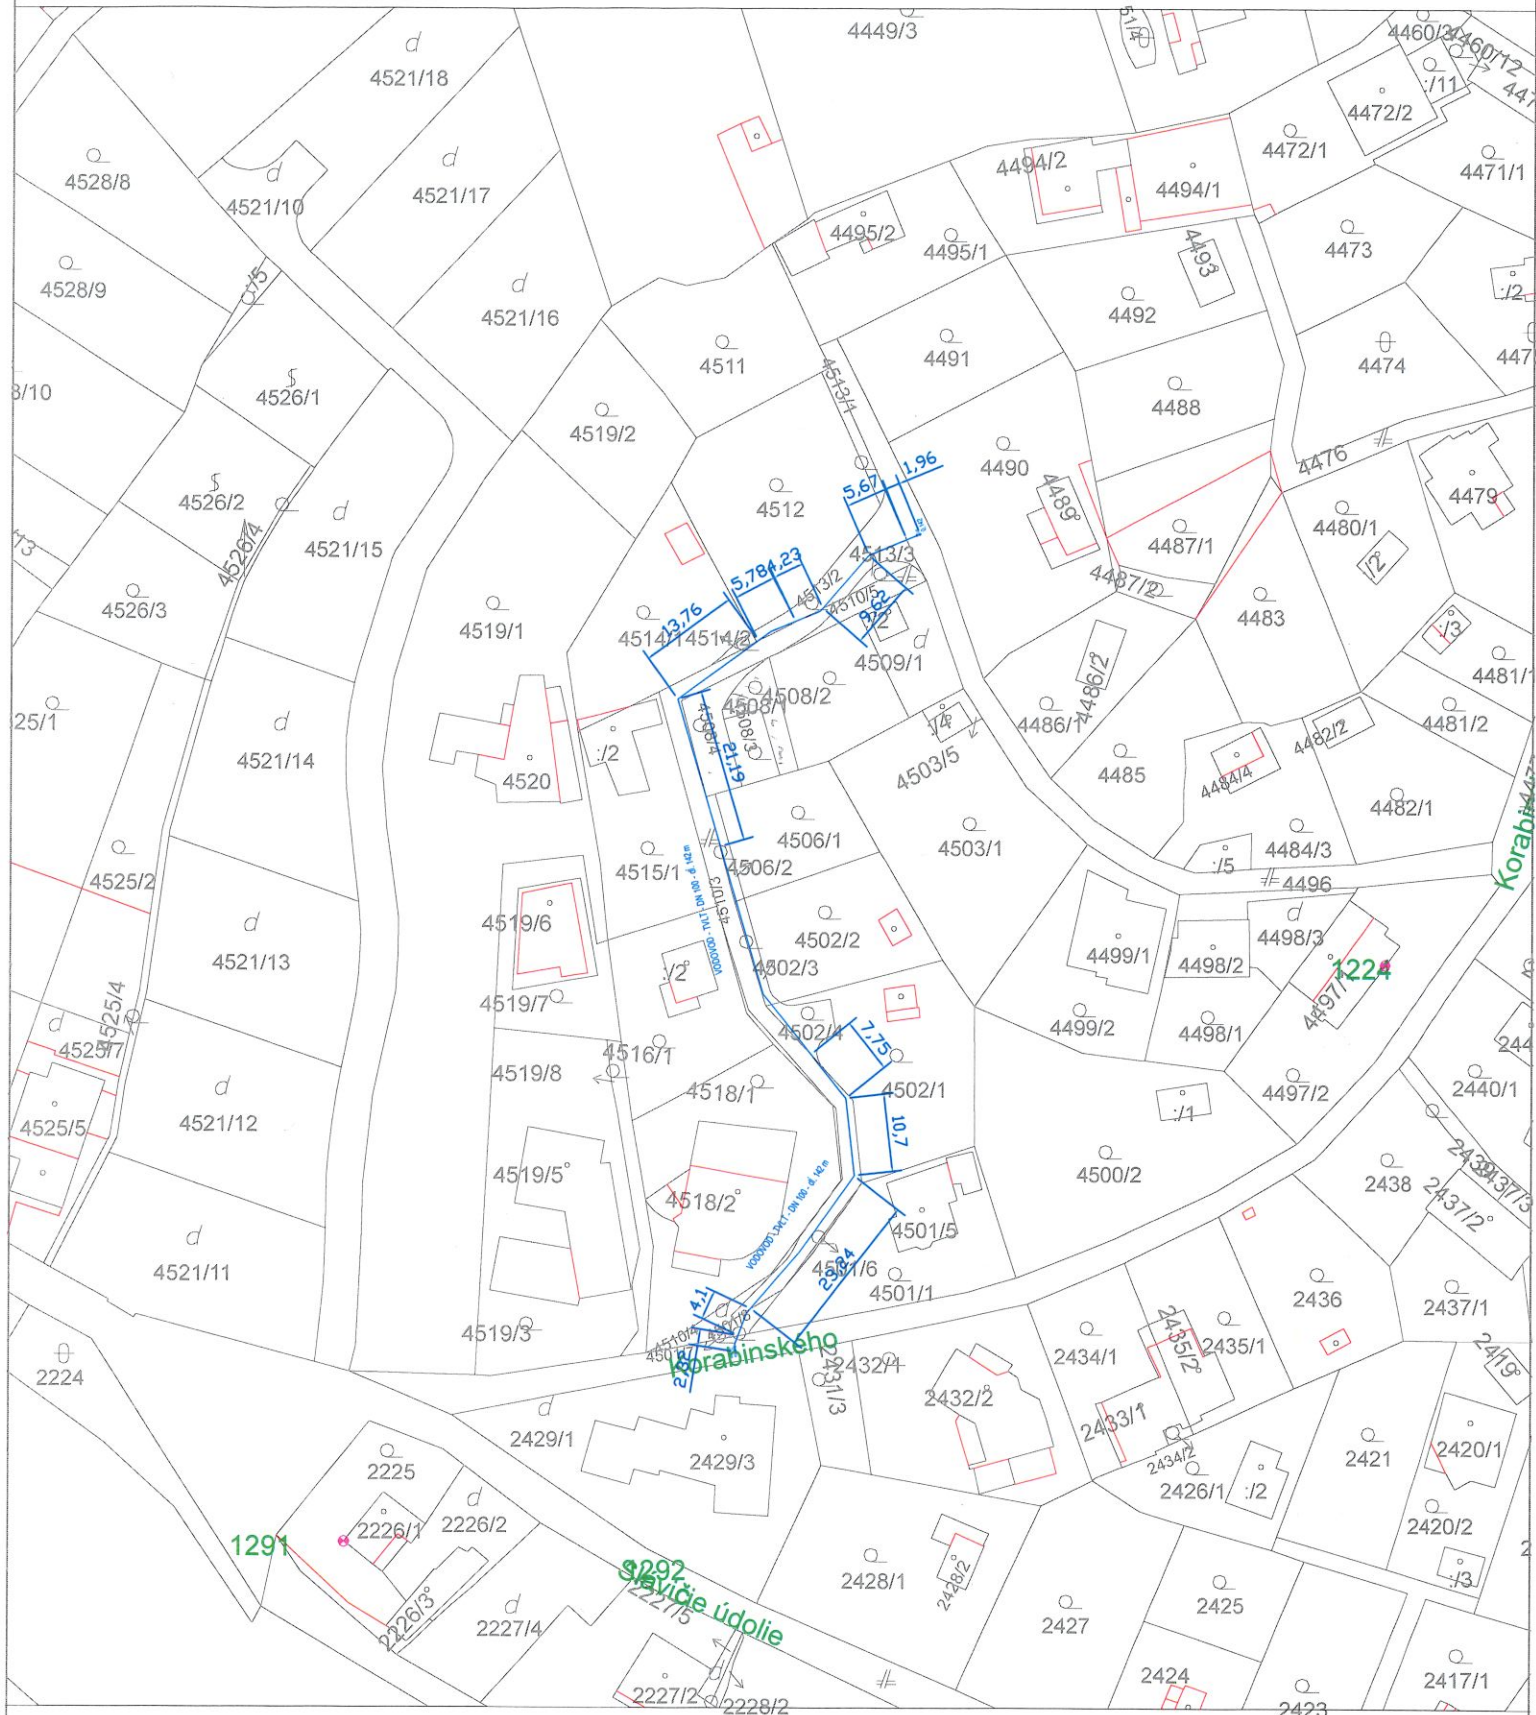


SCALE 1 : 1 000

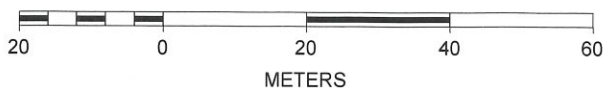


DĹŽKA VEDENIA:

POZEMOK PARC.Č.	DĹŽKA
4510/3	80,87 m
4496	1,96 m
4513/2	21,07 m
4501/8	4,10 m
4477 "E"	2,32 m

KANALIZÁCIA

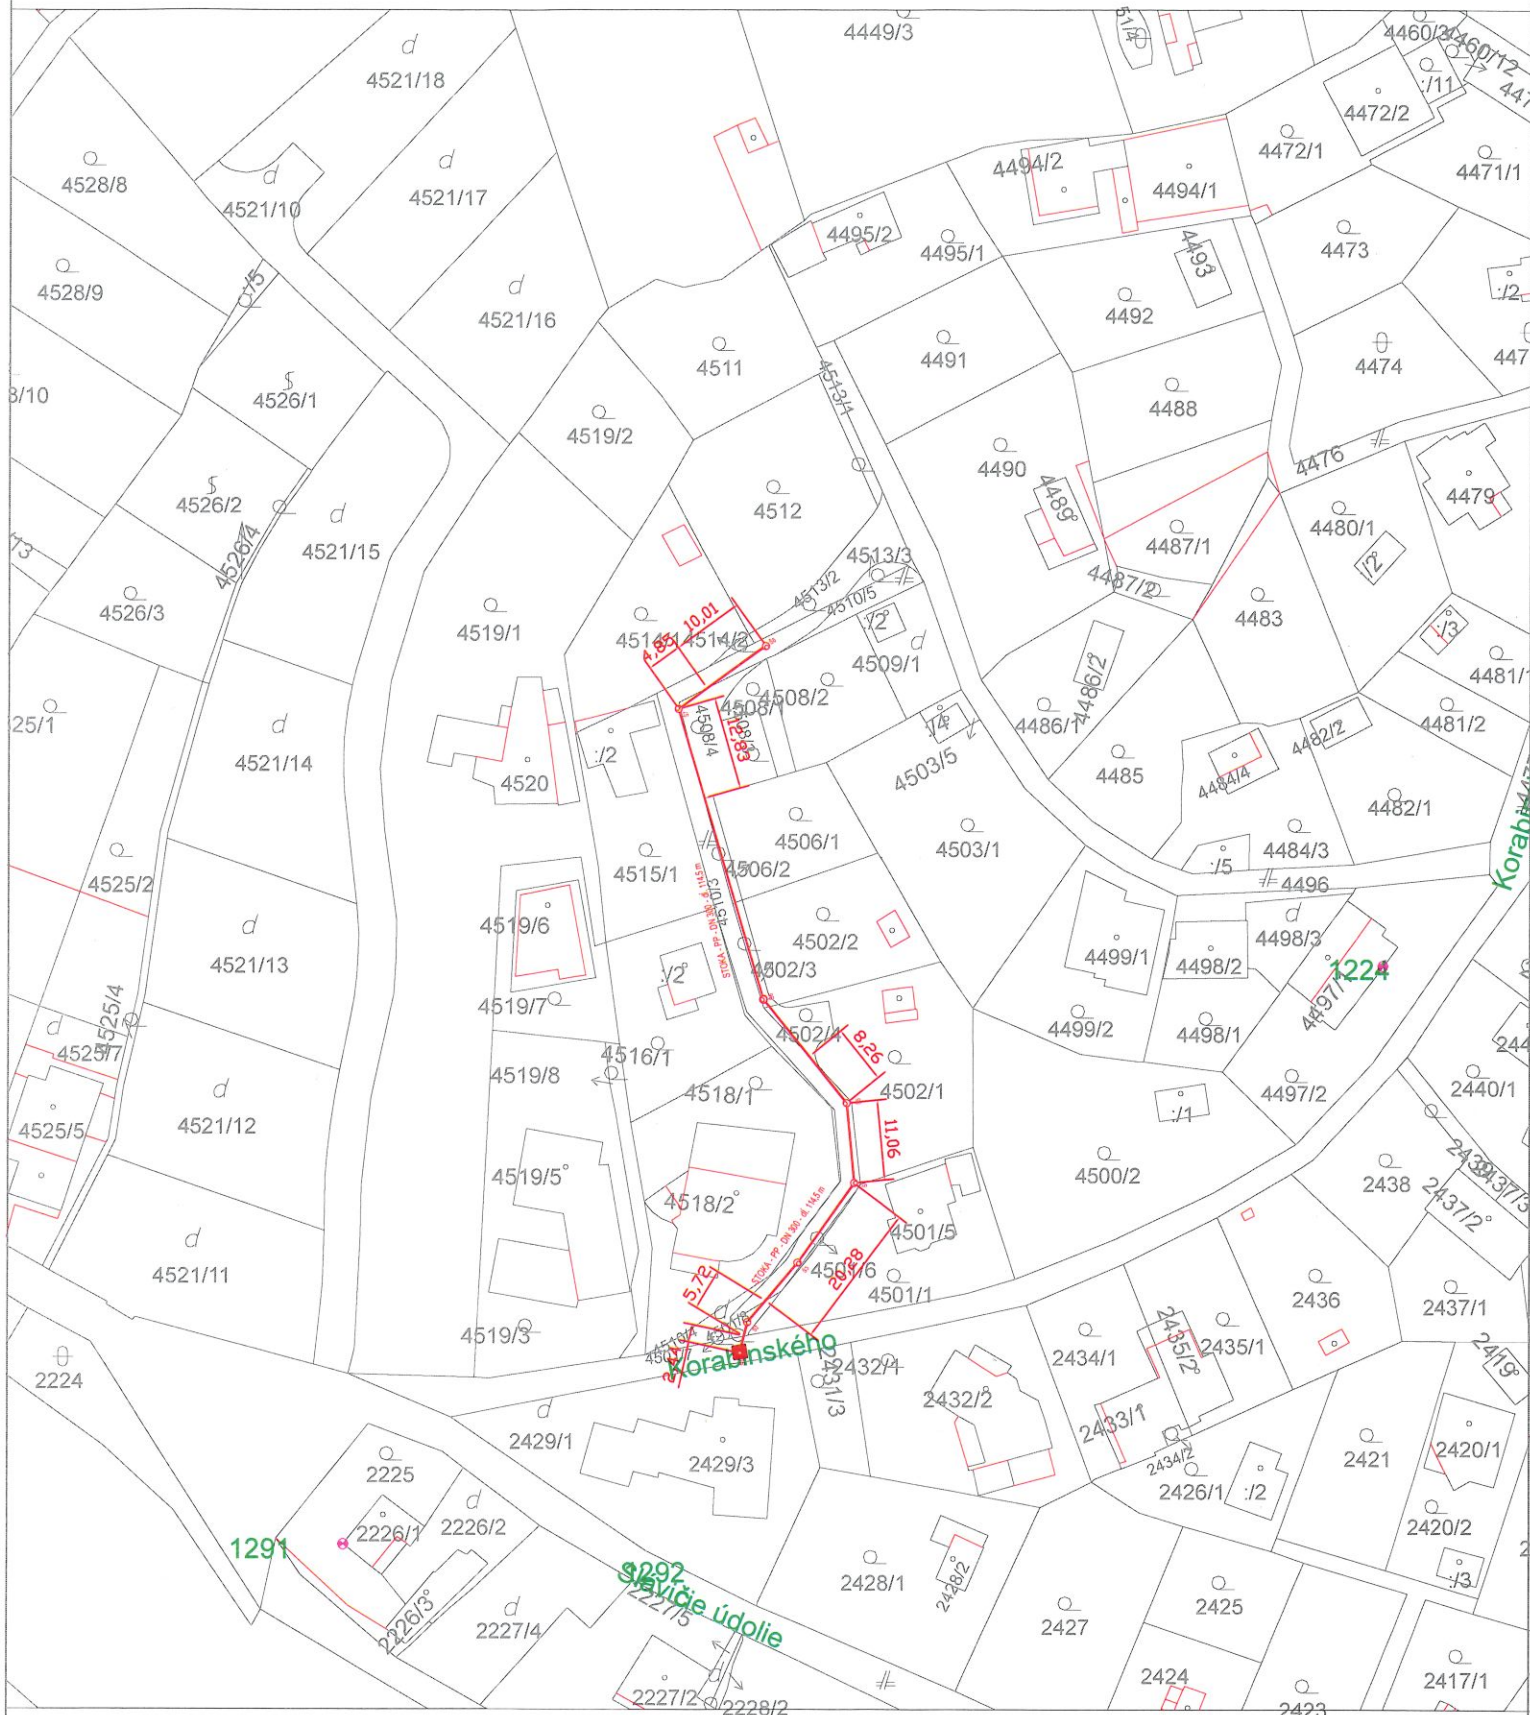


SCALE 1 : 1 000

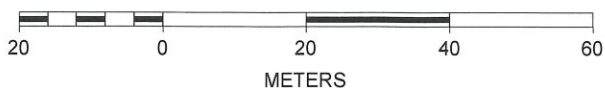


DĹŽKA VEDENIA:

POZEMOK PARC.Č.	DĚŽKA
4510/3	62,44 m
4508/1	5,72 m
4508/4	4,85 m
4477 "E"	2,41 m

PLYN

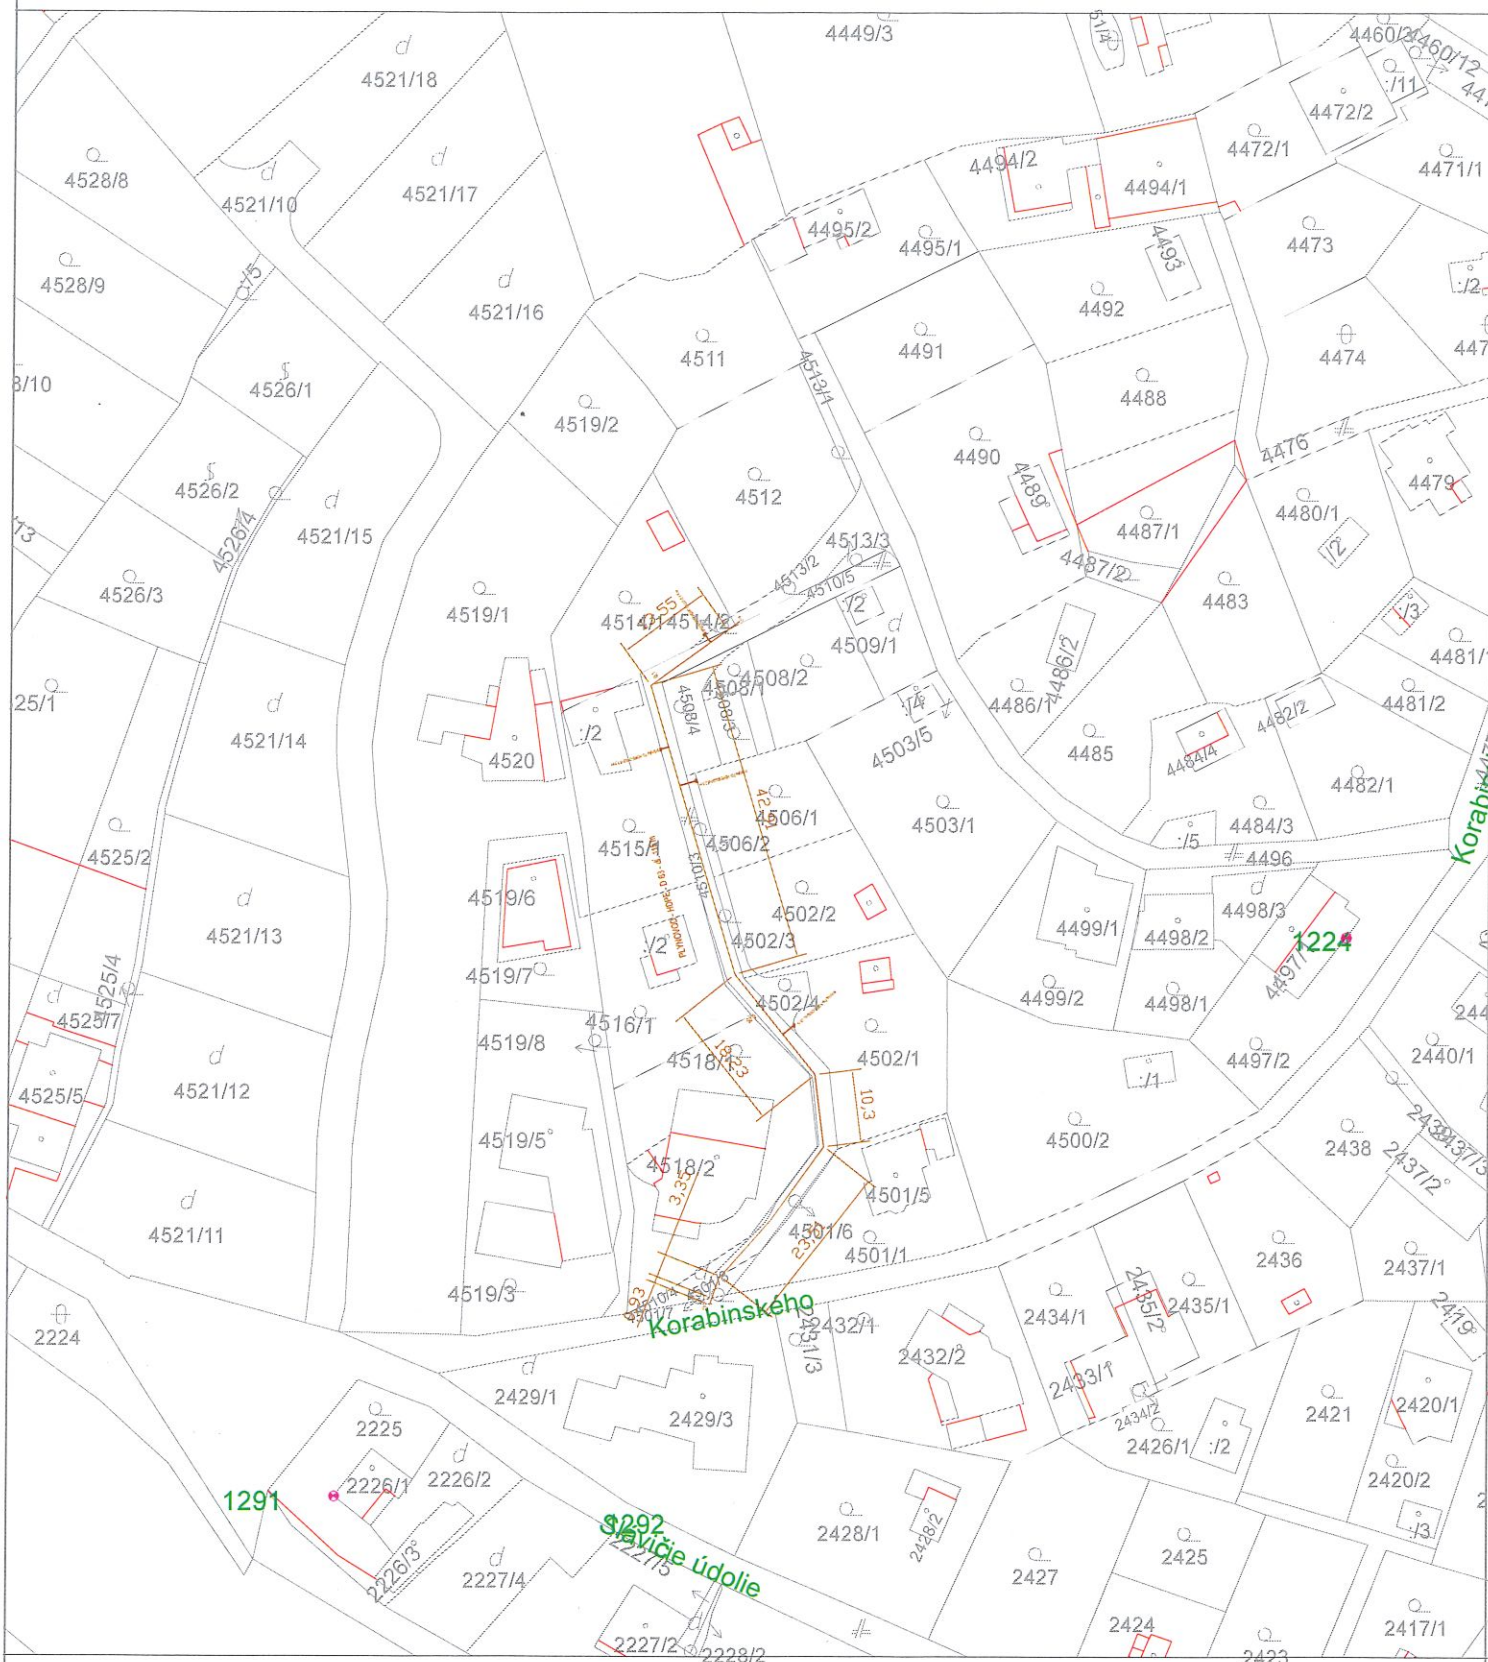

SCALE 1 : 1 000

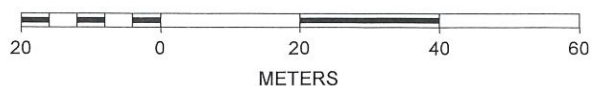


DĹŽKA VEDENIA:

POZEMOK PARC.Č.	DĚŽKA
4510/3	108,50 m
4501/8	3,35 m
4477 "E"	0,93 m


PRÍPOJKY

4510/3 4,36 m

ELEKTRIKA

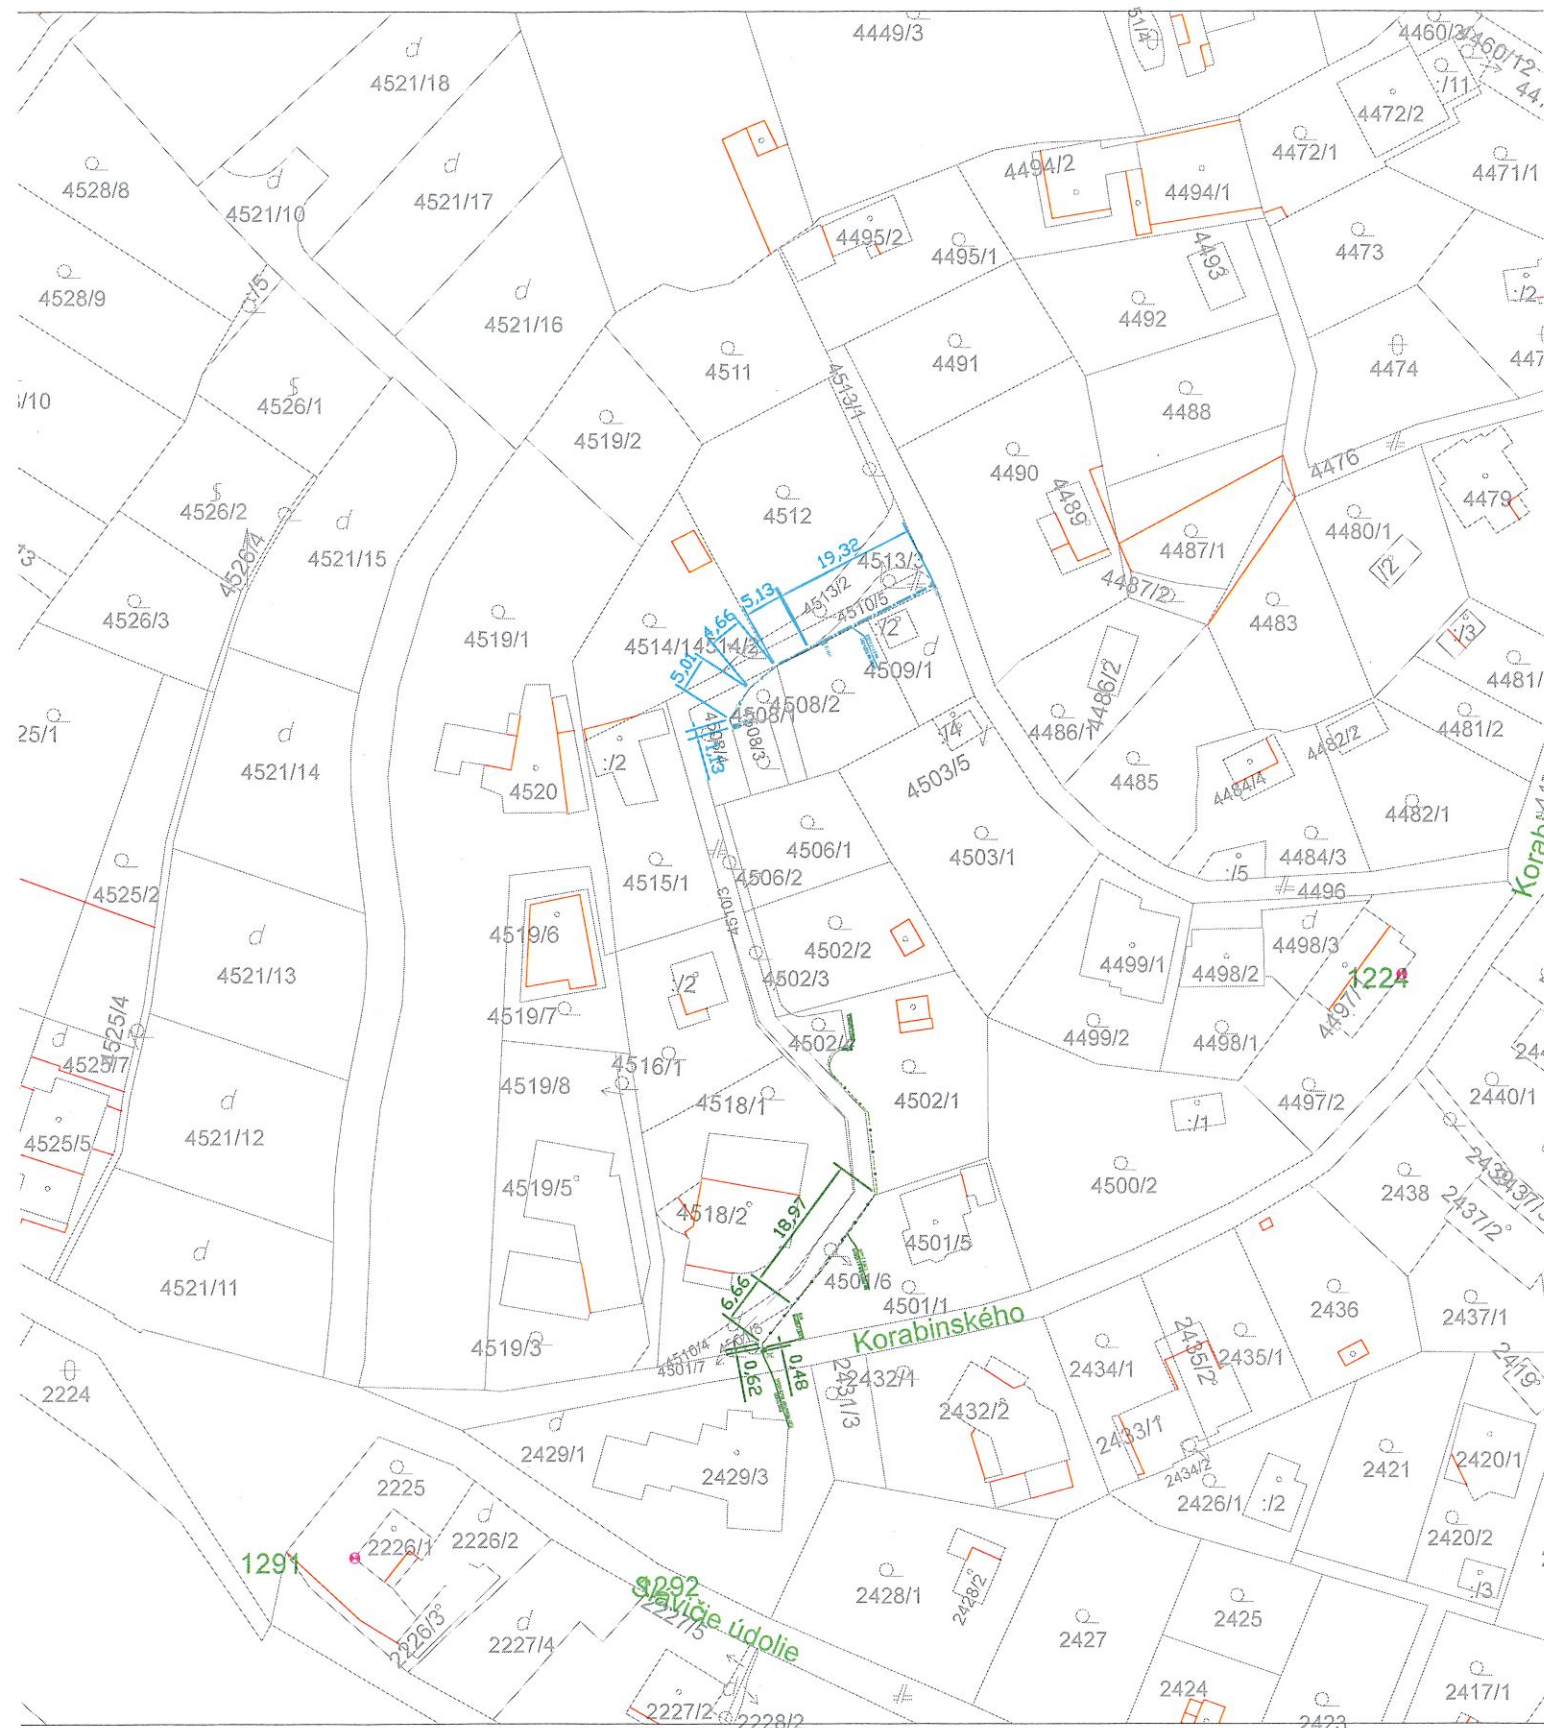

SCALE 1 : 1 000

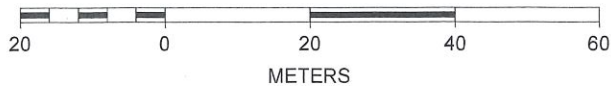

DĹŽKA VEDENIA:

POZEMOK PARC.Č.

4510/3	5,13 m
4508/4	10,80 m

4510/5 19,32 m

DĹŽKA VEDENIA:

POZEMOK PARC.Č.

4501/8	7,28 m
4510/3	18,97 m

4477 "E" 0,48 m