


# PRIZEMIE - BIELA 6

- 9... schod... 22,50 m<sup>2</sup>
- 13... sklad+WC 7,00 m<sup>2</sup>
- 14... sklad... 8,10 m<sup>2</sup>
- 21... WC... 2,85 m<sup>2</sup>
- 22... WC... 1,52 m<sup>2</sup>
- 20... chodba... 4,97 m<sup>2</sup> (spoločný priestor)  
k WC

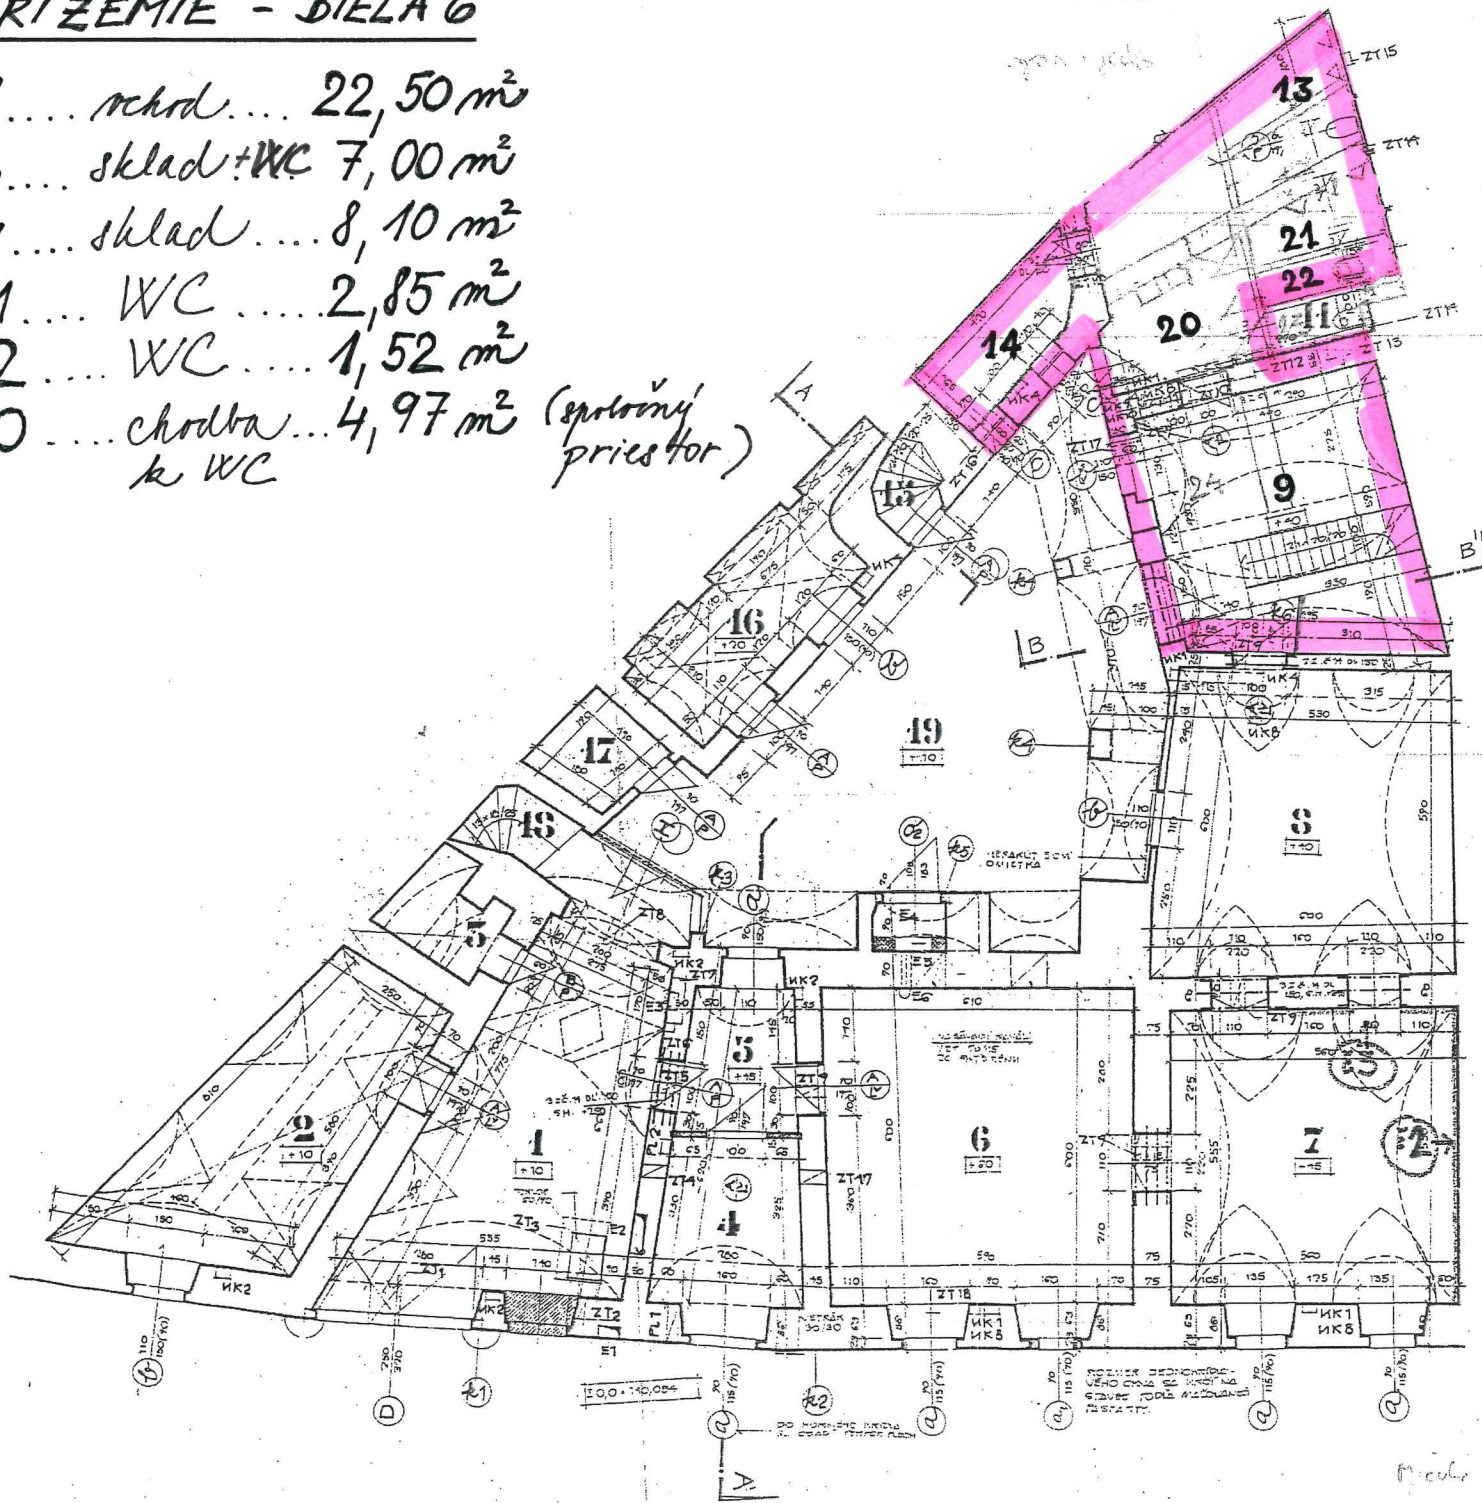

Prizemie